

LAKE TRAVIS COMMUNITY LIBRARY WEST

21209 STATE HIGHWAY 71 WEST
SPICEWOOD, TX 78669

INTERIM FOR REVIEW ONLY

THIS DOCUMENT IS INCOMPLETE AND CANNOT BE USED FOR REGULATORY APPROVAL, PERMITTING, BIDDING OR CONSTRUCTION.
ARCHITECT: BRADY MICHAEL ARCHITECT REG. NO. 18329


9/19/2023

PROJECT NO. 22.02.00
DATE 9/19/2023
DRAWN BY: tbr
REVISIONS:

FURNITURE PLAN

A9

Copyright © Ascension Architecture, PLLC

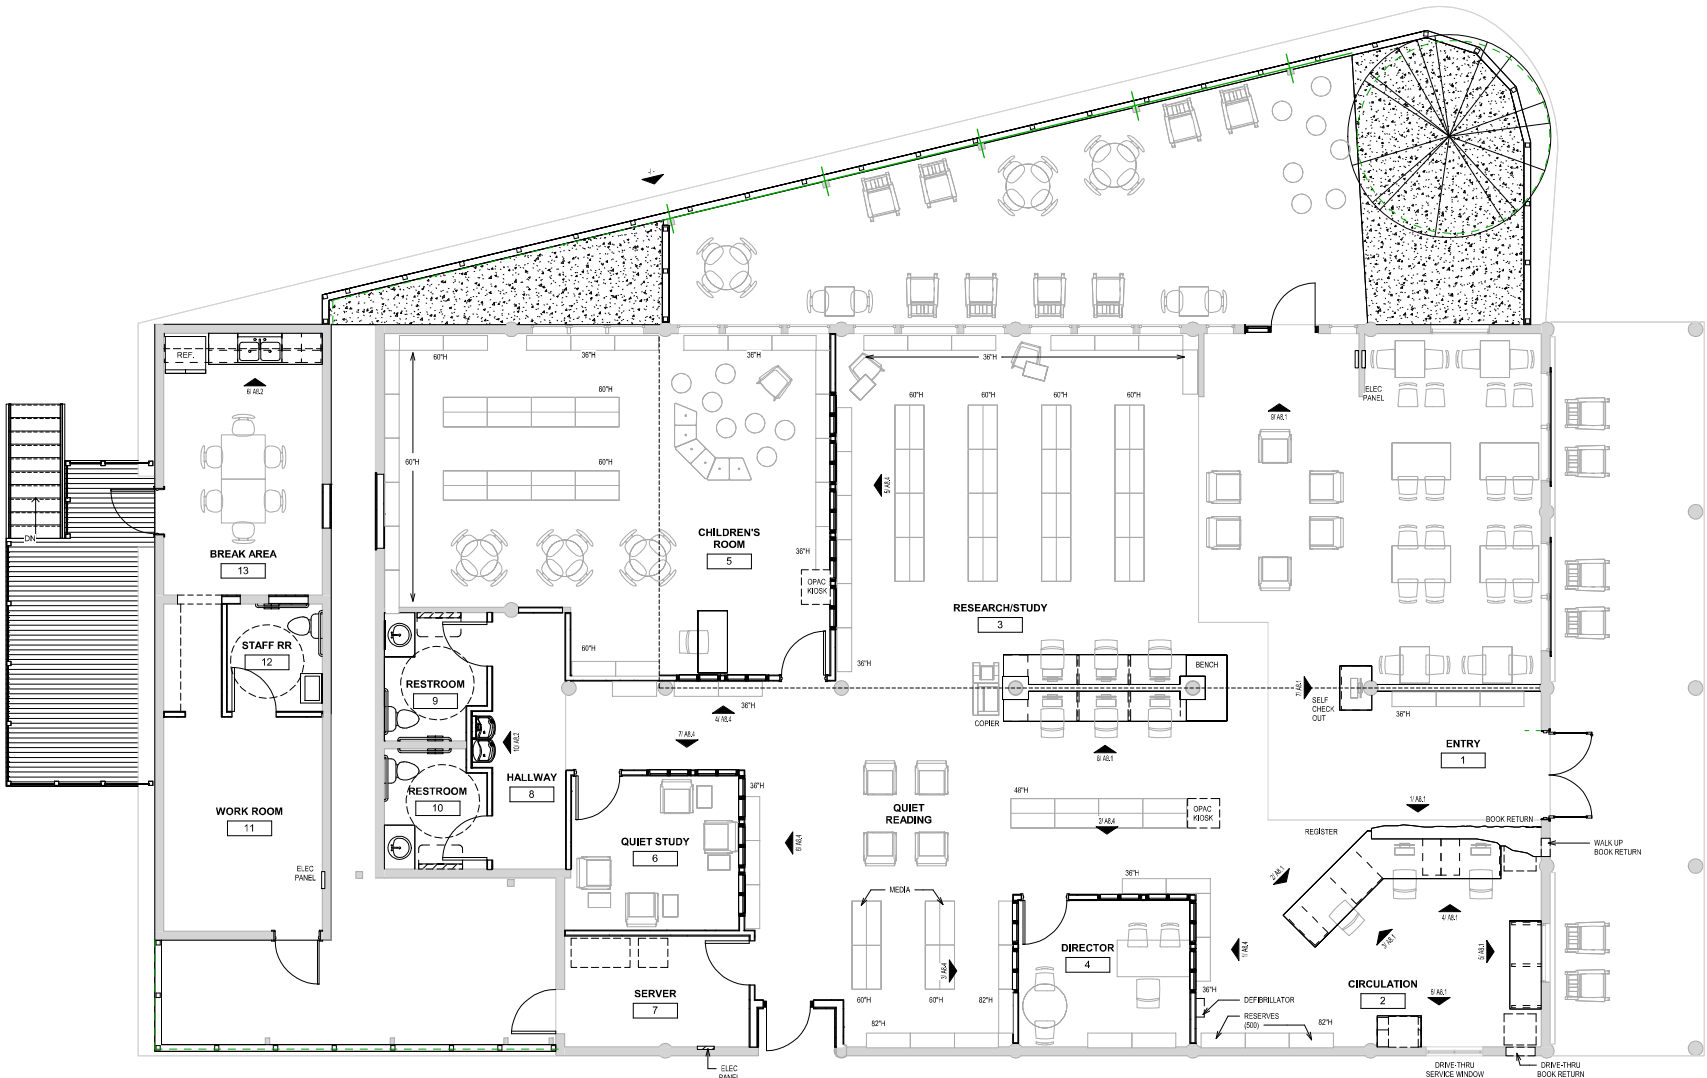

9,680 ADULT
7,200 CHILDREN'S
3,200 MEDIA
19,160 TOTAL VOLUMES

1 FURNITURE PLAN
1/4" = 1'-0"